



2  
A4

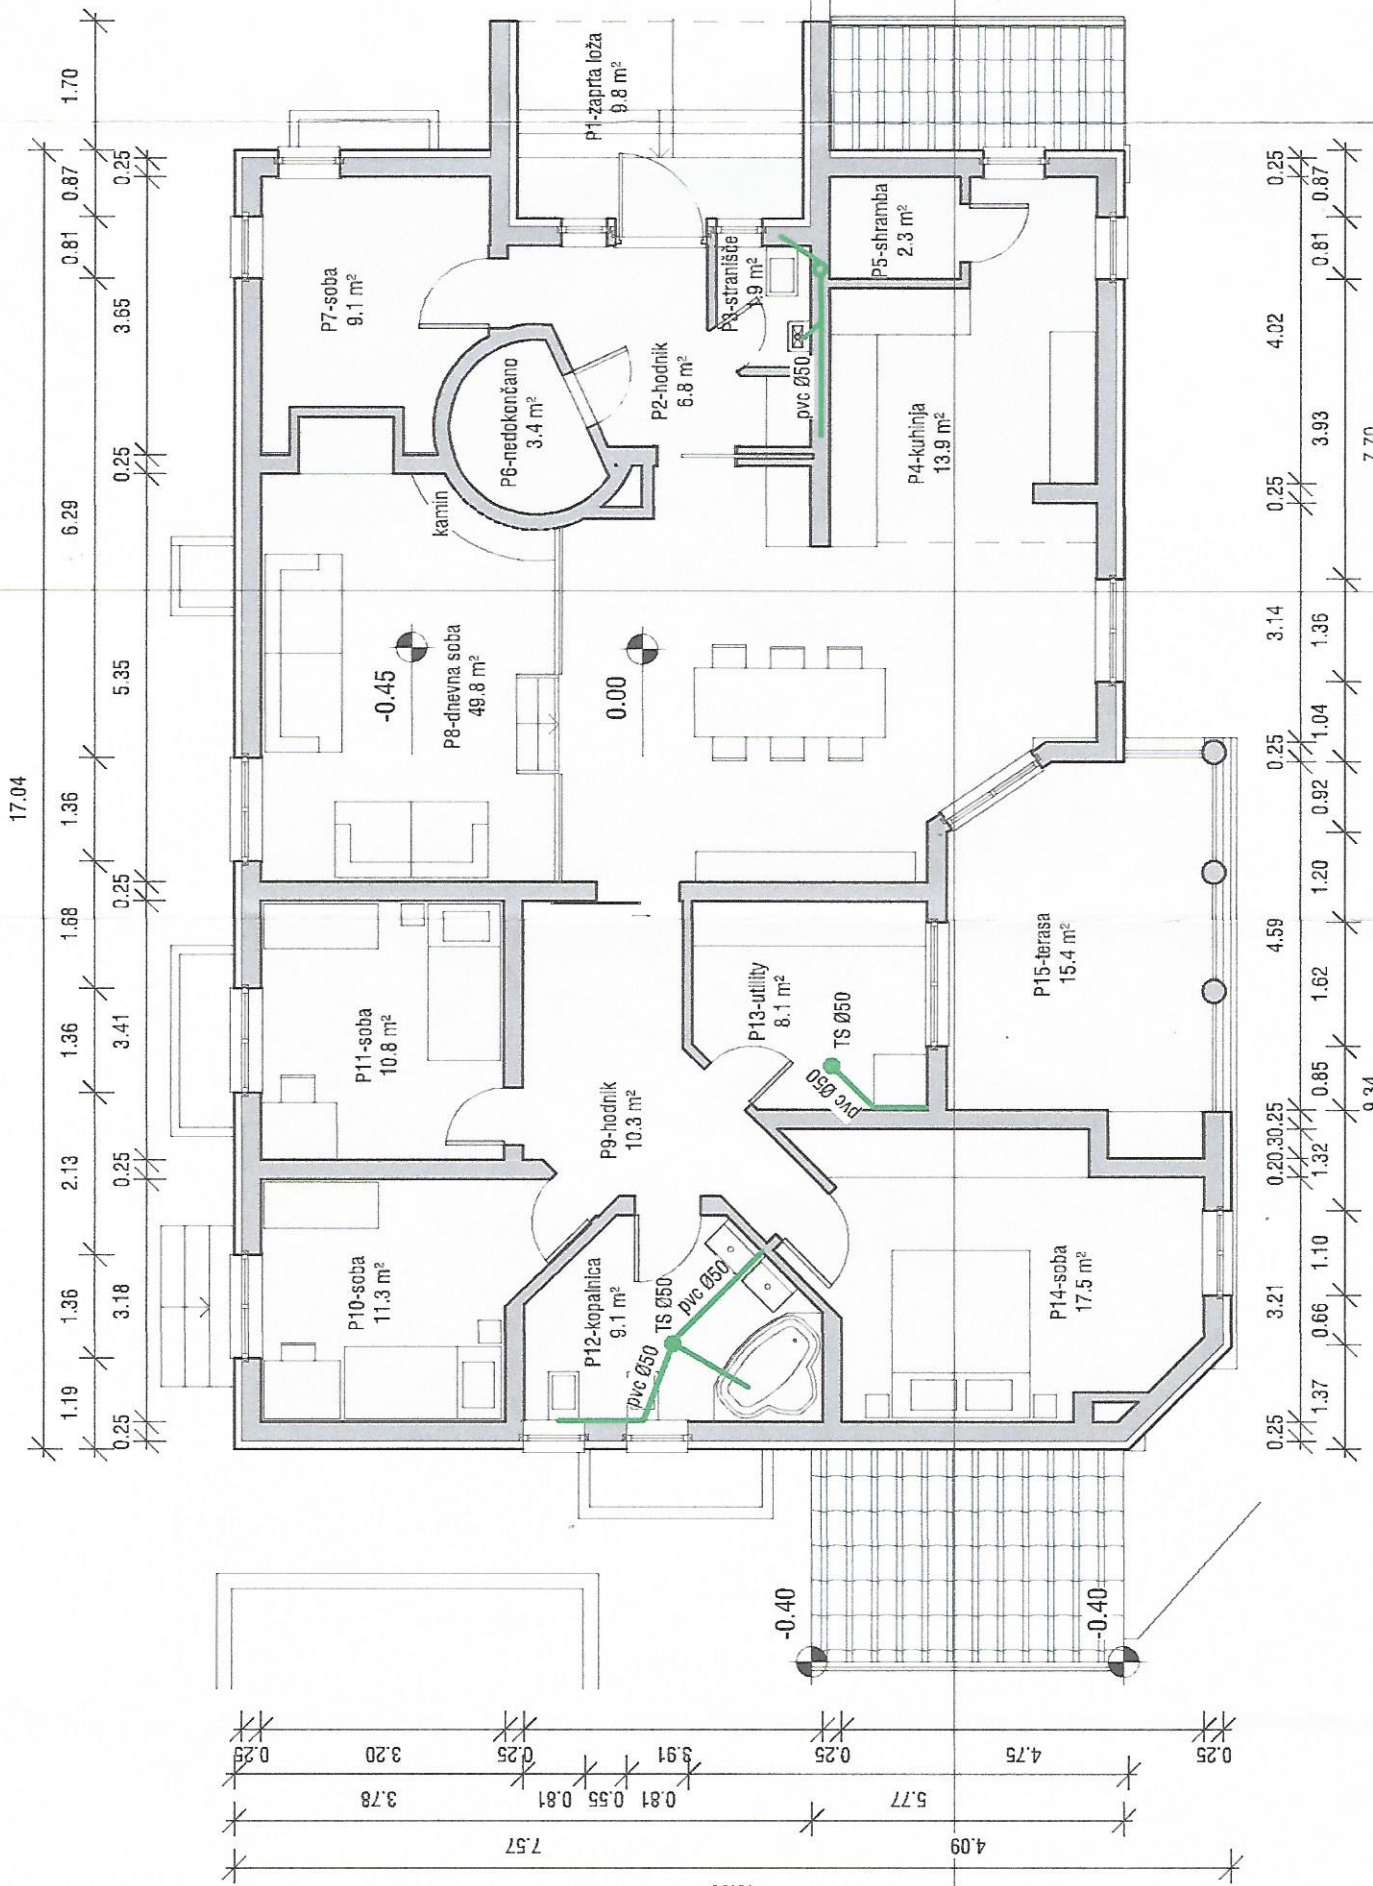


1  
A4

2  
A4

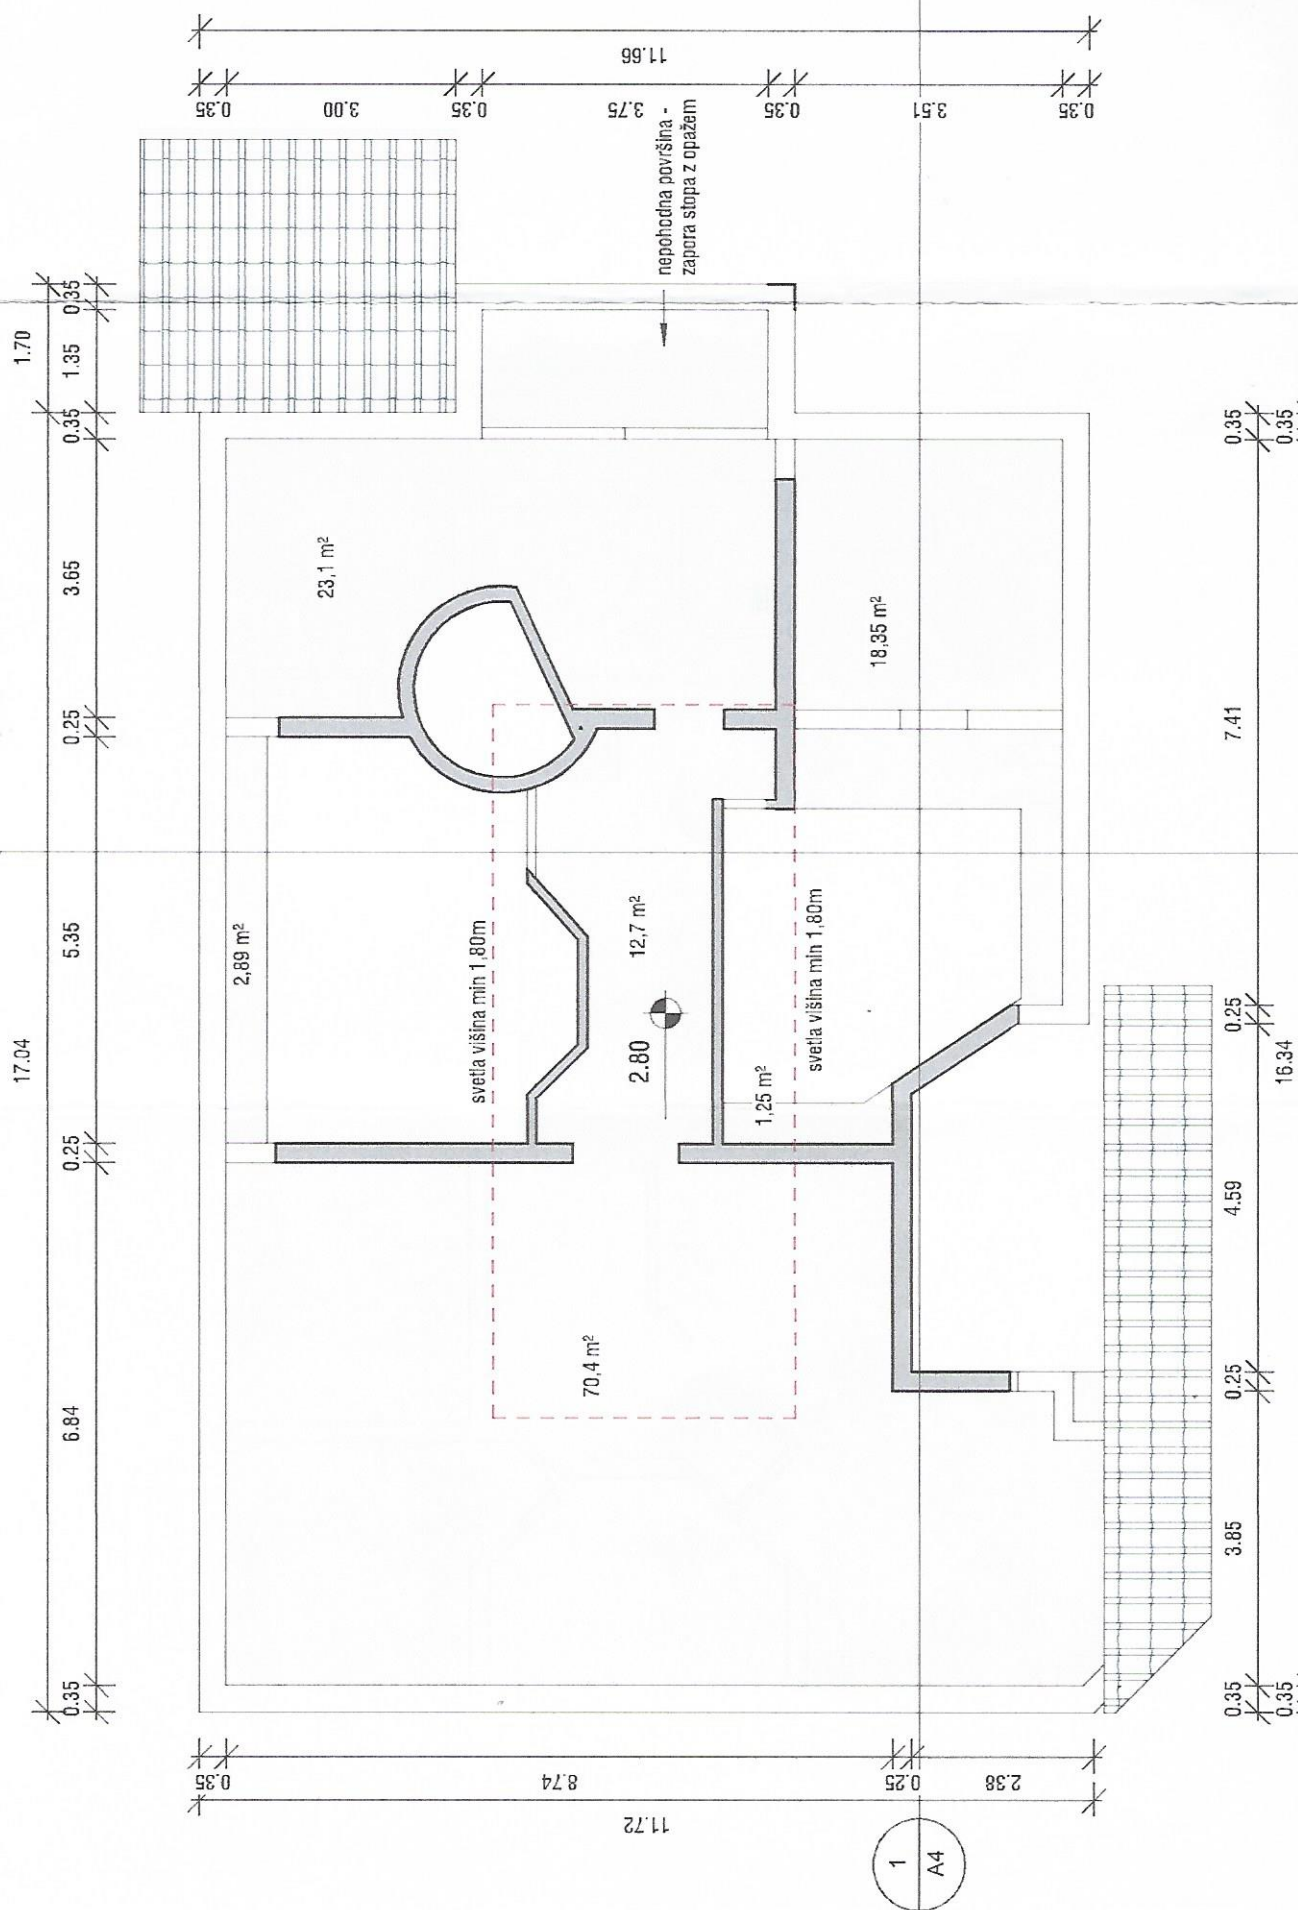


1  
A4

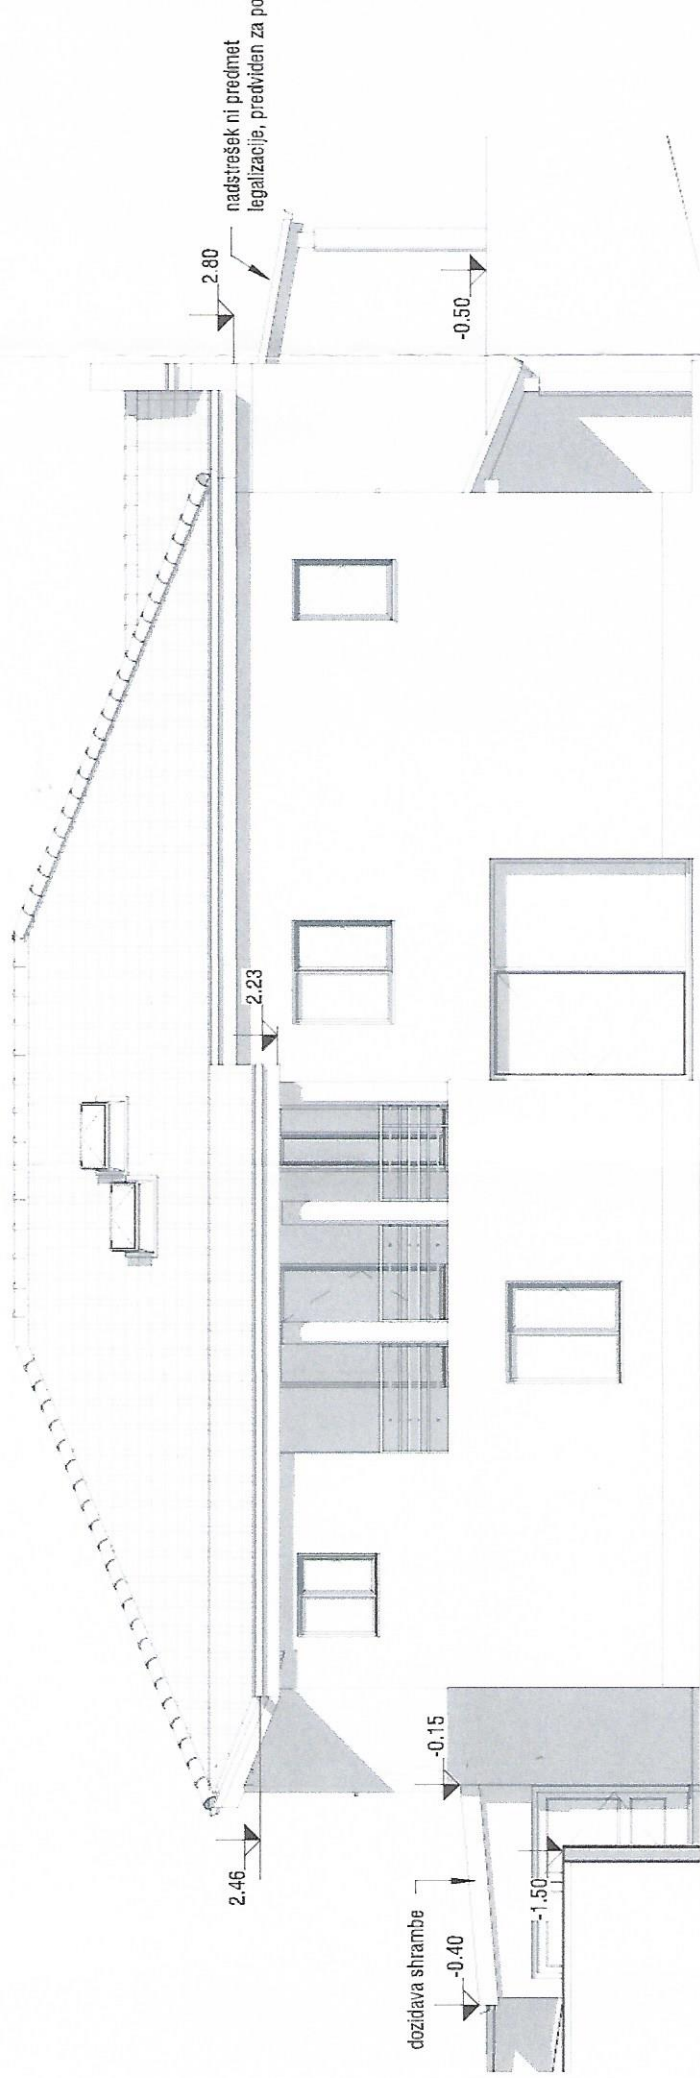

**SEVEROZHODNA FASADA**



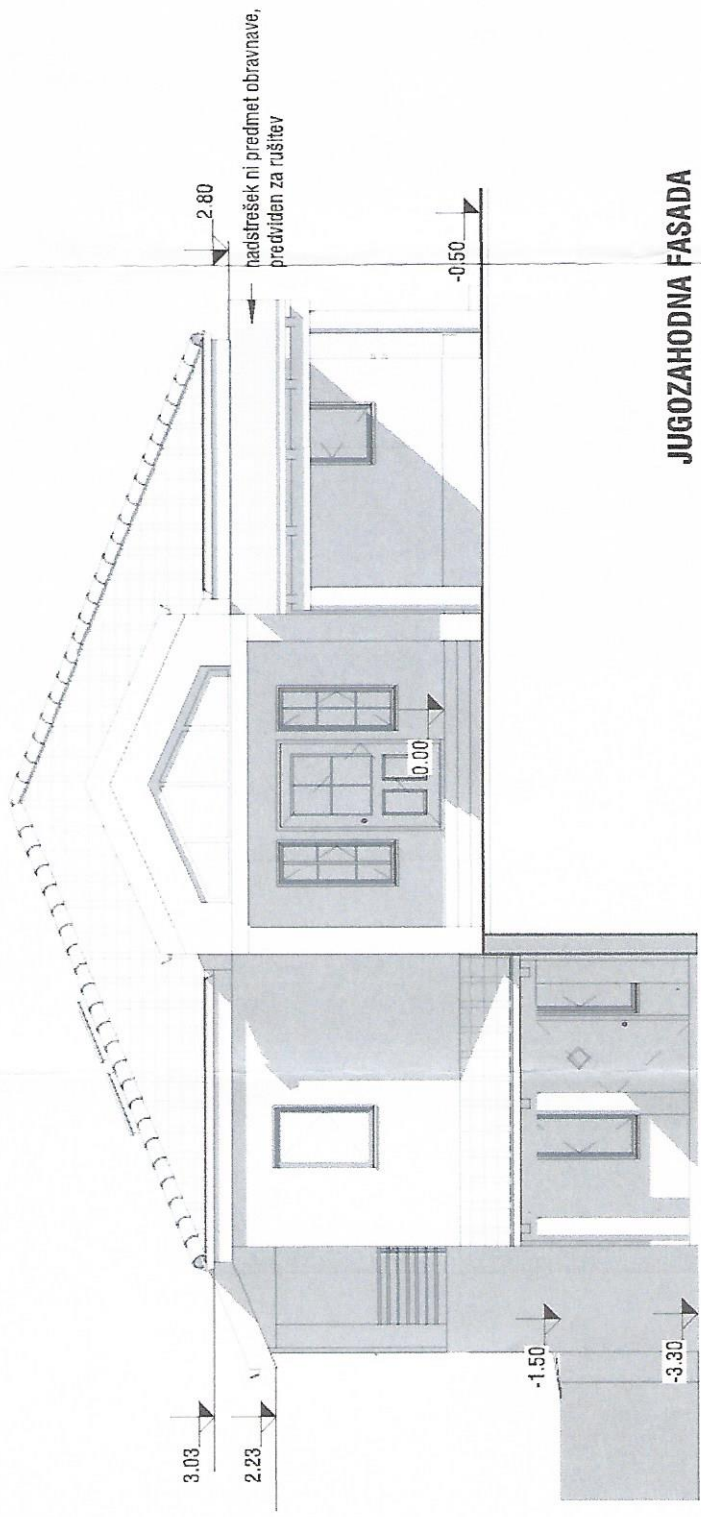

**JUGOZAHODNA FASADA**

